



Rujukan Kami: UTB/F.1/1.7/QTN/2023-2024

04 Rabiuláwal 1445H

20 September 2023

Kepada:
Pengurus Syarikat

Tuan/Puan,

BILANGAN SEBUTHARGA : **UTB/QTN/2023-2024/EST/19**

KETERANGAN SEBUTHARGA : **TERM CONTRACT FOR GRASS CUTTING AND GROUND MAINTENANCE IN UNIVERSITI TEKNOLOGI BRUNEI FOR A PERIOD OF TWELVE (12) MONTHS**

Syarikat Tuan/Puan adalah dipelawa untuk menawarkan harga bagi perkara dinyatakan di atas dengan mengikut terma dan syarat yang ditetapkan seperti berikut:

1. Sebutharga hendaklah diisi dengan lengkap dan dihantar dalam sampul surat yang tertutup tanpa menunjukkan identiti pembekal kecuali **bilangan sebutharga, keterangan sebutharga, tarikh diiklankan dan tarikh tutup.**
2. Sebutharga hendaklah dihantar dan **terus dimasukkan ke dalam kotak sebutharga/tawaran** yang telah disediakan di Bahagian Kewangan, Pejabat Bendahari, 1F.32, Tingkat 1, Blok F, Universiti Teknologi Brunei, Lebuhraya Tungku, Gadong, BE1410, Negara Brunei Darussalam tidak lewat dari **TARIKH TUTUP IAITU 03 OKTOBER 2023 SEBELUM JAM 2.00 PETANG.**
3. Penghantaran sebutharga yang diterima **lewat dari tarikh dan masa** tutup tawaran **akan ditolak dan tidak akan dinilai.**
4. Merujuk **para 3.1.3**, Garispanduan Perolehan Kerajaan, Peraturan-Peraturan Kewangan 2022, pihak Syarikat Tuan/Puan adalah dikehendaki untuk menghadapi dokumen-dokumen dan maklumat seperti yang disenaraikan dibawah ini. Pihak Syarikat hendaklah **menandakan** pada **checklist** sebagai pengesahan dokumen sudah disertakan dengan lengkap dan teratur. Jika dokumen tidak lengkap, tawaran/sebutharga dianggap tidak sah. **Antara dokumen dan maklumat yang diperlu disertakan adalah seperti berikut:**

- 4.1 Salinan Sijil Pendaftaran Perniagaan / Sijil Pendaftaran Kontraktor dan Pembekal yang dikeluarkan oleh ABCI / Sijil Brunei Darussalam Medicines Control Authority (BCDMA) – jika berkenaan*

Engaging Minds, Pioneering Growth

- 4.2 Pengesahan Jabatan Perkhidmatan Elektrik bagi perkakas elektrik yang berkenaan dan pekerja-pekerja yang akan melaksanakan kerja-kerja elektrik.
- 4.3 Senarai nama, jawatan dan gaji; jumlah; dan bilangan (%) pekerja tempatan dan pekerja asing hendaklah disertakan bersama.
- 4.4 *Material* yang akan digunakan dengan menyatakan senarai barangan, peratus (%) dan harga (\$) barangan tempatan digunakan serta peratus (%) dan harga (\$) barangan impot yang akan digunakan.
- 4.5 Salinan Sijil Pematuhan Akta Cukai (***Certificate of tax Compliance***) daripada Bahagian Hasil Kementerian Kewangan dan Ekonomi bagi syarikat yang berdaftar di bawah Akta Syarikat, *Chapter 39 (Sdn Bhd atau Berhad)*.
- 4.6 Salinan Sijil Pendaftaran Syarikat dan Nama-Nama Perniagaan yang dikeluarkan melalui *Corporate Registry System* di dalam *One Common Portal*.
- 4.7 Pengesahan pematuhan Akta Amanah Pekerja dan Perintah Pencen Caruman Tambahan 2009 dari **Tabung Amanah Pekerja** dengan menyatakan nombor Akaun Majikan dan senarai perkerja yang dicarumkan.
- 4.8 Pihak Syarikat Tuan/Puan hendaklah menyertakan Pengesahan ***Integrity Pact***.
5. Merujuk para 3.1.4, Garispanduan Perolehan Kerajaan, Peraturan-peraturan Kewangan 2022, pihak Syarikat Tuan/Puan hendaklah memastikan **jumlah yang dinyatakan adalah tepat dan harga tawaran di dalam Form of Tender adalah selaras dengan harga yang dinyatakan di dalam dokumen-dokumen tender** serta **jumlah dalam perkataan adalah sama dengan harga tawaran dalam angka**. Jika tidak sama, tawaran dianggap tidak sah.
6. Merujuk para 3.1.5, Garispanduan Perolehan Kerajaan, Peraturan-peraturan Kewangan 2022, pihak Syarikat Tuan/Puan adalah dimaklumkan mengenai denda yang boleh dikenakan kepada penender iaitu dasar penegahan dari menyertai tawaran Kerajaan dan denda-denda lain jika ada.
7. Merujuk para 3.1.6, Garispanduan Perolehan Kerajaan, Peraturan-peraturan Kewangan 2022 pihak Syarikat adalah dimaklumkan bahawa **jika syarikat yang berjaya untuk mendapat tawaran mempunyai hutang dengan kerajaan**, maka syarikat berkenaan hendaklah bersetuju bagi **hutang-hutang berkenaan dibayar kepada Kerajaan melalui potongan bayaran perkhidmatan atau perbekalan yang ditawarkan**. Persetujuan itu hendaklah dimasukkan ke dalam Kontrak Perkhidmatan atau Perbekalan.
8. Merujuk para 3.1.7, Garispanduan Perolehan Kerajaan, Peraturan-peraturan Kewangan 2022, **semua cukai kastam dan withholding tax** hendaklah dibayar oleh pihak Syarikat Tuan/Puan.

9. Sila pastikan **cop syarikat** dan **tandatangan pengesahan** dibubuh pada setiap borang sebutharga / tawaran.
10. Borang sebutharga hendaklah **dikembalikan** ke Universiti Tekonogi Brunei jika sekiranya Syarikat Tuan/Puan **tidak dapat menawarkan harga (no quote)** pada tarikh tutup yang dinyatakan di atas.
11. Pihak Universiti tidak semestinya terikat untuk menerima sebarang tawaran termurah atau lain-lain tawaran.
12. Penghantaran barang-barang hendaklah sampai ke Universiti Teknologi Brunei mengikut jadual penghantaran yang dinyatakan di dalam sebutharga. Jika sekiranya pihak pembekal **gagal** menghantar barang -barang mengikut jadual penghantaran yang telah ditetapkan maka **tempahan akan dibatalkan**.
13. Sila sertakan **salinan resit pembayaran** atau **salinan bukti pembayaran (screenshot of payment details)** bagi pembayaran yang dibuat pada saat akhir.

Resit rasmi hanya akan dikeluarkan oleh pihak UTB selepas Bahagian Kewangan menerima **laporan BIBD** iaitu sekurang-kurangnya 24 jam setelah pembayaran dibuat oleh pihak *vendor*.

Sekian.

UNIVERSITI TEKNOLOGI BRUNEI

TARIKH TUTUP/CLOSING DATE:
03 OKTOBER 2023

BIL. SEBUTHARGA/QUOTATION NO.:
UTB/QTN/2023-2024/EST/19

TARIKH / DATE: 20 SEPTEMBER 2023

NOTA*

SILA HANTAR SEBUTHARGA TERUS KEPADA:
BAHAGIAN KEWANGAN, PEJABAT BENDAHARI
1F.34 TINGKAT 1 BLOK F
UNIVERSITI TEKNOLOGI BRUNEI
LEBUHRAYA TUNGKU, GADONG BE1410
NEGARA BRUNEI DARUSSALAM

QUOTATION TITLE:

**TERM CONTRACT FOR GRASS CUTTING AND GROUND MAINTENANCE IN
UNIVERSITI TEKNOLOGI BRUNEI FOR A PERIOD OF TWELVE (12) MONTHS**

GENERAL CONDITIONS

A. Scope of Work

- The work involves caring/maintenance of the existing lawns, flowerbeds, hedges, plants, flowerpots, jungle cutting, removal of dry leaves, unwanted grass, branches of fallen trees and dressing etc. at Universiti Teknologi Brunei (UTB).
- The Contractor shall provide everything deemed necessary such as materials, labour, plant and equipment, supervision and transportation etc., for the proper execution of the works according to the true intent of the Specification and Schedule of Works. Any ambiguities shall be referred to the Superintending Officer (S.O) whose decision shall be final.

B. Location of Site

- The site is situated at UNIVERSITI TEKNOLOGI BRUNEI (UTB), Jalan Tungku Link, Mukim Gadong A, BE1410. (Please refer to drawing attached together with this document.)

C. Site Visit and Show-Around (Please refer to *Note)

- The Contractor shall be considered to have visited the site and shall have taken into account all relevant aspects of the works. The ground areas are as shown on attached drawing and as directed by the S.O. The Government reserves the right to accept Quotations only from those Contractors who have visited the site.

- Contact Person : Suzianah Hj Abd Halim
Email : suzianah.halim@utb.edu.bn
cc to estate.helpdesk@utb.edu.bn

D. Monthly Report and Work Programme

- The Contractor MUST submit their monthly report and the work programme (schedule of works) to the S.O's office at GA.30, Ground floor, Block A, UTB for checking and approval.



.....
Company's stamp & initial

Quotation No.: UTB/QTN/2023-2024/EST/19

E. Working Hours

- The **normal** working hours are as follow: -

Monday-Thursday & Saturday : 7.30 AM to 4.30 PM
Lunch Break : 12.00 AM to 1.00 PM

Fridays (ONLY) : 7.30 AM to 12.00 NOON

- There shall be no work on Sunday (unless specified by S.O.) and on Public holidays.
- During **Ramadhan month**, the working hours are as follow: -

Monday-Thursday & Saturday : 8.00 AM to 3.30 PM
Break Time : 12.00 NOON to 1.30PM

Fridays (ONLY) : 8.00 AM to 12 NOON

F. Contractors Supervisor

- The Contractor **MUST** provide one (1) experienced and competent / English or Malay speaking Supervisor. He shall maintain contact with the S.O or the Employer's representative and must maintain at site **FULL TIME**. The Supervisor should maintain written records as required in showing the scheduled work completed each day and such records shall be made available for the S.O on demand, for inspection.
- The Supervisor shall be deemed to have full authority of the Contractor, and any instructions given to the Supervisor by the S.O shall be deemed to the instructions given to the Contractor.
- The Supervisor shall be stationed and working **FULL TIME** within the vicinity of the building for the efficient supervision of and for the effective execution of the contract. Failure to comply will also result in deduction from the Contractor's bill as per in the scale stated in Item G.

G. Contractor's Staff

- The Contractor shall provide and employ skilled or semi-skilled workmen in numbers thereof as numerated in section to ensure the proper and efficient execution of the works. Such workmen employed shall be in possession of the necessary work permits to allow them to work in Brunei Darussalam.
- In the event of shortage of cleaning staff due to absenteeism/medical or annual leave, the Contractor shall take immediate steps to provide temporary replacement/s to comply with the specification and such replacement/s must be presented before the S.O (not later than two (2) hour after the commencement of any shift).
- For failure to provide such replacement/s the Contractor shall be liable to pay liquidated damages in the scale shown hereunder: -



UNIVERSITI TEKNOLOGI BRUNEI

<u>Failure to provide</u>	<u>Amount of Damages Payable</u>
(i) Supervisor	\$ 50 per supervisor per day.
(ii) Manpower	\$ 30 per worker per day.
(iii) Grass cutter	\$ 30 per worker per session.

The amount of damages shall be deducted from the Contractor's bill for the current month, but not without prior notice to the Contractor.

- The Contractor shall before the commencement of the contract provide the S.O with a list showing the names and other particulars of the staff employed for the contract.

H. Uniform for the Workmen

- The Contractor shall be required to provide the staff with an acceptable uniform. Each uniform provided should be distinct in color from the other workers employed by other organizations at the complex.

I. Making Good Any Damages

- Any existing work damaged shall be made good at Contractor's own expense with materials and workmanship to match in every respect the surrounding work and shall be properly bonded therefore.

J. Site Restrictions

- The Contractors shall comply with all the regulations that might be imposed by the authorities concerned with regards to movements inside the compounds. The Contractors shall be solely responsible to seeing that his men follow these regulations.

K. Tidiness and Disturbance

- Throughout the progress of the works, the Contractor shall maintain the site in a neat condition. Any spillage of building materials on the compound shall be cleaned immediately. The Contractor shall ensure that materials and tools stored on site are kept safely. No claims for the loss of materials, tools etc., will be entertained.

L. Defects Liability Period

- The defects liability period after the satisfactory completion of work shall be six (6) calendar months during which period defect shall be made good by the contractor at his own expense.

M. Clearing On Completion

- The Contractor shall leave every part of the works included in this contract in a clean, sound and perfect condition, free from flaws, cracks and settlements what so ever on completion of the works.



**TERM CONTRACT FOR GRASS CUTTING AND GROUND MAINTENANCE IN
UNIVERSITI TEKNOLOGI BRUNEI (UTB) FOR A PERIOD OF
TWELVE (12) MONTHS**

The Contractor shall supply all materials, labour, tools and everything deemed to carry out works as specified to the following. All measurement stated herein are meant to be rough guidance only. Contractors are advised to visit the site and verify all measurements before submitting the quotation.

.....
Company's stamp & initial

Quotation No.: UTB/QTN/2023-2024/EST/19



UNIVERSITI TEKNOLOGI BRUNEI

ITEM	DESCRIPTION	UNIT	QTY	RATE (\$)	AMOUNT (\$)
				b/f	
3	<u>Gardening/Landscaping Works (inclusive of indoor plants)</u>				
	a) Watering	Time (Daily)	365		
	b) Pruning and Trimming	Time (Monthly)	12		
	c) Weeding and cultivation	Time (Monthly)	12		
	d) Supplying and applying fertilizers	Time (Weekly)	48		
	e) Keeping drainage clear of obstruction, cleaning, including removal of litter	Time (Weekly)	48		
	f) Sweeping and cleaning of compound road surfaces, pathways, sideways, driveways, kerbs and signage	Time (Daily)	365		
	g) Clearing unwanted big trees and cutting tree branches	Time (every 2 months / as required)	6		
Total Carried to Quotation Form:					

.....
Company's stamp & initial

Quotation No.: UTB/QTN/2023-2024/EST/19



UNIVERSITI TEKNOLOGI BRUNEI

NOTE:

1. For any inquiries, please contact: **+6732461020-29 extension 1115** or email **suzianah.halim@utb.edu.bn** & **estate.helpdesk@utb.edu.bn**.
2. To make appointment for site visit please contact **+6732461020-29 extension 1117/1118**.
3. QUOTATION FEE PAYMENT:
 - ✓ Online transfer to **BIBD UTB-Gov Payment**
 - X NO CASH payment is accepted.**
4. Proof of payment must be submitted to payment.info@utb.edu.bn , cc salinawati.damit@utb.edu.bn and procurement.finance@utb.edu.bn
5. **Official receipt** will be issued via email after UTB Finance Section receives BIBD Report. (24 hours after payment is made).
6. For **URGENT SUBMISSION** of quotation document, vendor may attach **proof of payment (SCREENSHOT)**.
7. Copies of Registration of Business Certificate (16 & 17) must be enclosed with the submitted quotation.
8. For company registered under Companies Act, Chapter 39 (Sdn Bhd or Berhad), a valid Copy of **Certificate of Tax Compliance 'COTC'** certified by Revenue Division, Ministry of Finance and Economy must be enclosed with the submitted quotation.

***Failure** to submit COTC may lead to your quotes not considered for assessment by user.

Company Name:

Contact Name:

Designation:

Contact Tel:

Email address:

Quotation Validity Period (minimum six (6) months):

.....
Company's stamp & initial

Quotation No.: UTB/QTN/2023-2024/EST/19





HEAD OF ESTATE

ARCHITECT (checked by)

DESIGN BY

DRAWN BY

DRAWING SCALE NOT TO SCALE

DATE

SEPTEMBER 2021

NOTES & REVISION

CLIENT APPROVED DESIGN & DATE

PROJECT TITLE

TERM CONTRACT FOR GRASS CUTTING
AND GROUND MAINTENANCE IN UNIVERSITI
TEKNOLOGI BRUNEI (UTB) FOR A PERIOD
OF TWELVE (12) MONTHS

DRAWING TITLE

Site Location Plan


DRAWING PROJECT NO

DRAWING SHEET NO

01 / 01

LEGEND

GRASS

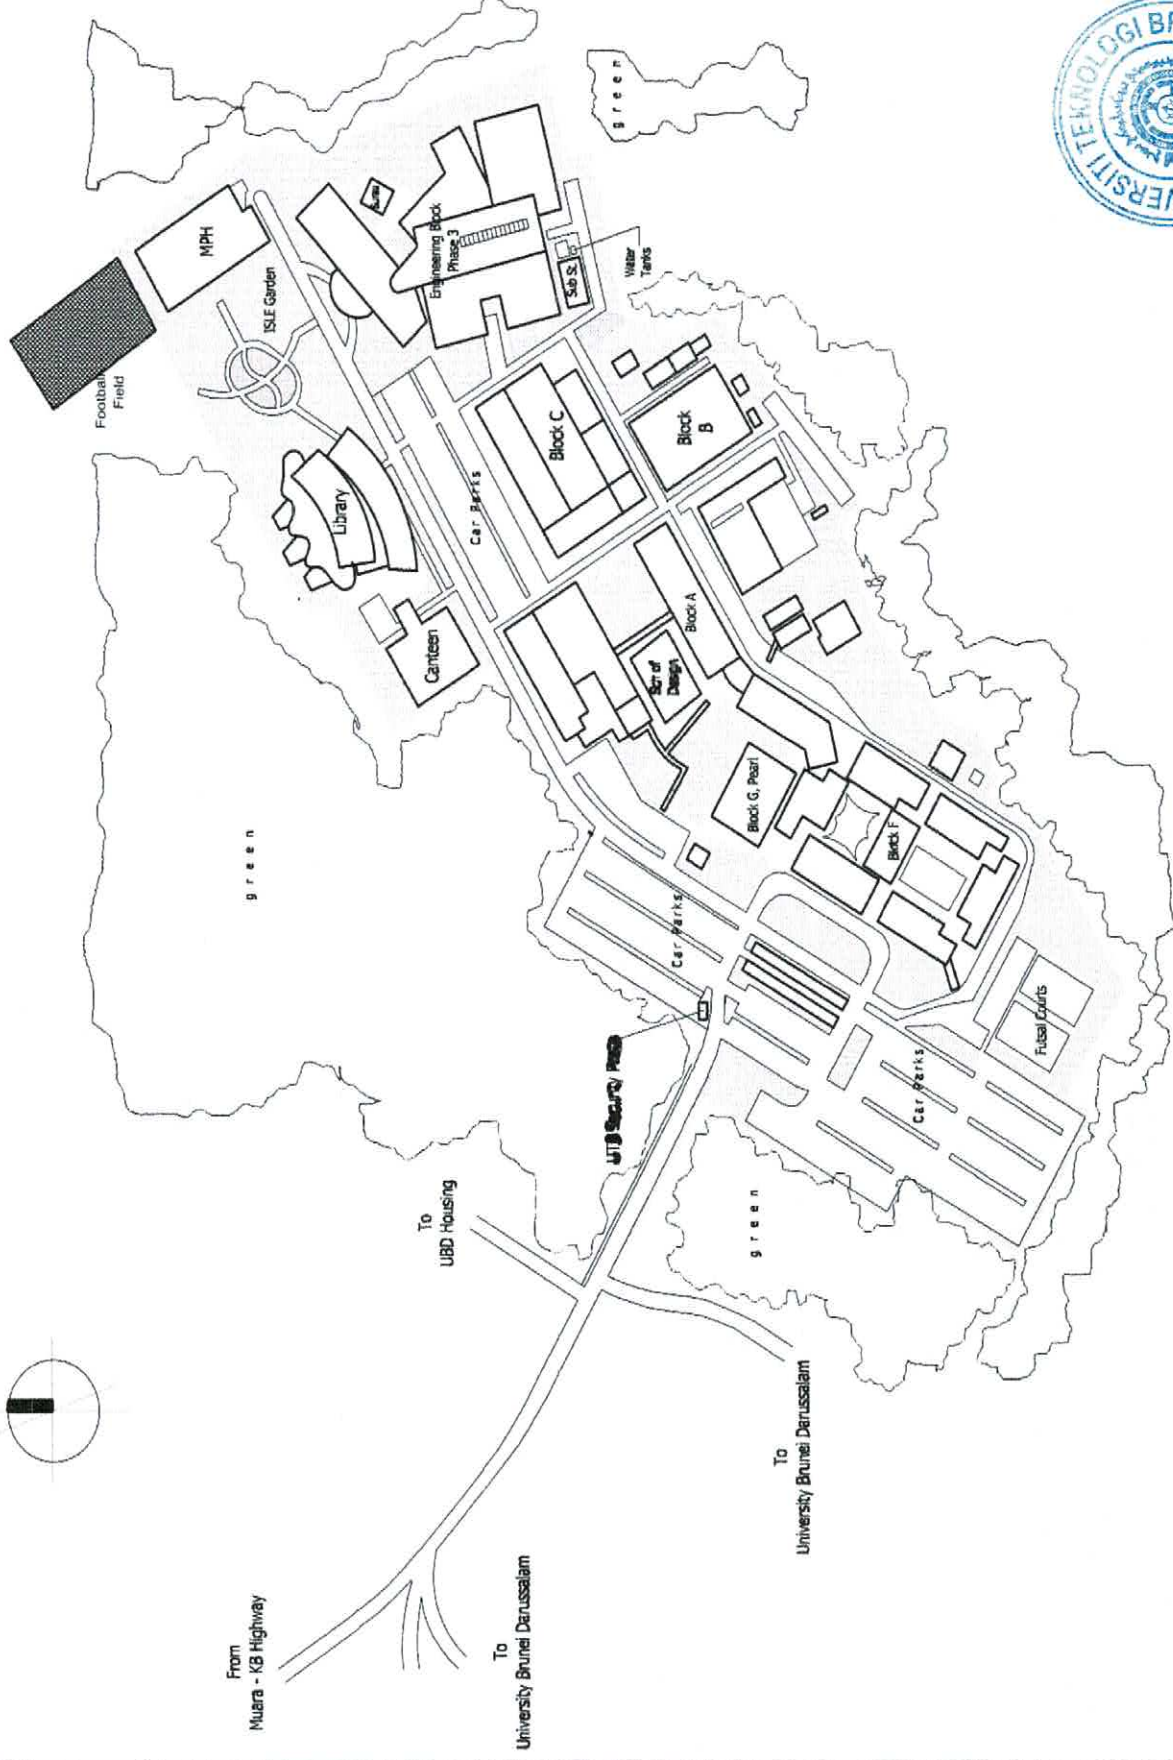

SURAT PENGESAHAN

PENENDER / PEMBORONG / KONTRAKTOR / PENGUSAHA / PEMBEKAL MEMILIKI PREMIS
PERNIAGAAN / PREMIS PERNIAGAAN

Nama syarikat: _____

Alamat premis perniagaan: _____

_____ Poskod: _____

No. telefon pejabat / premis pejabat: _____

No. faks pejabat / premis perniagaan: _____

No. telefon bimbit: _____

BIL.	NAMA PEMILIK SYARIKAT	BILANGAN KAD PINTAR	WARNA	BANGSA
1				
2				
3				
4				
5				

Nama Pengurus: _____

Bangsa: _____ Bil. kad pintar: _____ Warna: _____

No. telefon: _____

Sukacita memaklumkan bahawa segala keterangan di atas adalah **benar**.

[_____]

Tarikh: _____

COP RASMI
SYARIKAT

LAMPIRAN 'C1'**PENGESAHAN UNTUK DIISIKAN OLEH PEMBEKAL / PEMBORONG**

NAMA SYARIKAT : _____

ALAMAT SYARIKAT : _____
_____**BORANG SENARAI PROJEK-PROJEK / PEMBELIAN / PEROLEHAN / PEMBEKALAN / PEMELIHARAAN / PEMBAIKAN / PERKHIDMATAN-PERKHIDMATAN YANG SEDANG DILAKSANAKAN DAN YANG TELAH DILAKSANAKAN.**

BIL.	TAJUK PROJEK	
	SEDANG DILAKSANAKAN	TELAH DILAKSANAKAN

TANDATANGAN : _____

NAMA PEMILIK SYARIKAT /
KETUA PEGAWAI EKSEKUTIF : _____
(CEO) / PENGARAH

TARIKH : _____

COP RASMI SYARIKAT

***Nota:**

1. **TAWARAN** - Untuk diisikan dan disertakan bersama-sama dengan perkara-perkara berikut:-
 - i) Sokongan tawaran yang dihadapkan sama ada kepada Pengerusi Lembaga Tawaran Negara, Kementerian Kewangan atau Lembaga Tawaran Kecil, Kementerian Pendidikan - DIISIKAN / DILENGKAPKAN OLEH PENGGUNA.
 - ii) Borang Lampiran 'C' - Borang Pengesahan Memiliki Premis Perniagaan (*Business Premise*)
 - iii) Borang Lampiran 'C2' - Borang Perakuan Kesanggupan Pembekal.
 - iv) Sijil 16 & 17 dan Borang Lampiran 'C', 'C1' dan 'C2' hendaklah disertakan pada setiap borang dokumen tawaran asal.
2. **SEBUTHARGA** - Untuk diisikan dan disertakan bersama-sama dengan perkara-perkara berikut:-
 - i) Borang A1 dan A2 atau Borang B1 dan B2 - DIISIKAN / DILENGKAPKAN OLEH PENGGUNA.
 - ii) Borang Lampiran 'C' - Borang Pengesahan Memiliki Premis Perniagaan (*Business Premise*)
 - iii) Borang Lampiran 'C2' - Borang Perakuan Kesanggupan Pembekal.
 - iv) Sijil 16 & 17 dan Borang Lampiran 'C', 'C1' dan 'C2' hendaklah disertakan pada setiap borang dokumen tawaran asal.

DIISIKAN /
DILENGKAPKAN
OLEH PENENDER.DIISIKAN /
DILENGKAPKAN
OLEH PENENDER.

LAMPIRAN 'C2'

Rujukan UTB/F1/1.7.1/2022-2023

Kepada:
Pengerusi
Jawatankuasa Sebutharga Universiti Teknologi Brunei
Universiti Teknologi Brunei
Negara Brunei Darussalam

Tuan / Puan

PER: BORANG PERAKUAN KESANGGUPAN PEMBEKALAN

* **Sukacita / Dukacita** membuat pengesahan perakuan bahawa syarikat _____ ***bersetuju / tidak bersetuju**
untuk membuat pembekalan barangan / perkakas / peralatan / perkhidmatan sebagaimana yang
dinyatakan dalam sebutharga bilangan _____

Tandatangan : _____

Nama : _____

Tarikh : _____

(Pemilik Syarikat / CEO / Pengarah)

COP RASMI SYARIKAT

COMPANY'S OFFICIAL STAMP

[Merujuk Surat Kementerian Kewangan dan Ekonomi, Brunei Darussalam, rujukan bil. H/EU/SA 02 bertarikh 21 Jun, 2021, syarikat-syarikat yang ikut serta di dalam tawaran / sebutharga Kerajaan yang berdaftar di bawah Akta Syarikat, Penggal 39 (lazimnya **Sdn Bhd** dan **Berhad**) adalah dikehendaki untuk menghadapkan **Sijil Pematuhan Cukai (COTC)** yang disahkan oleh Bahagian Hasil, Kementerian Kewangan dan Ekonomi, Brunei Darussalam.

[With reference to Letter from Ministry of Finance and Economy, Brunei Darussalam, ref. no: H/EU/SA 02 dated 21 June, 2021 - companies participating in government tender/quotation, registered under the Companies Act, Term 39 (usually **Sdn Bhd** and **Berhad**) are required to present a **Certificate of Tax Compliance (COTC)** certified by Payment & Revenue Collection Section, Ministry of Finance and Economy, Brunei Darussalam]

=====

***Sila kembalikan borang C2** satu (01) minggu dari tarikh menerima Surat Lantikan iaitu pada / **Kindly return C2 form** to Universiti Teknologi Brunei / one (01) week from date of receiving Letter of Award on _____.

Pengesahan Penerimaan Jabatan	:	
Tarikh Penerimaan Pembekalan (Hendakan mengikut seperti yang telah dinyatakan di dalam borang dokumen tawaran asal / kebenaran)	:	

***Sila potong yang tidak berkenaan**

TERMS AND CONDITIONS OF TENDERING (FOR QUOTATION WORKS)

1. Before tendering, the tenderer shall visit the site where the Works are to be carried out and shall also carefully examine the relevant Terms and Conditions of Contract, Drawings, Specification and all other accompanying schedules, etc.

If there is any ambiguity in or discrepancy between any of the documents, he / she should refer the matter to the Contract Administrator (C.A.), Building Services Department, Public Works Department. The C.A.'s decision shall be final and binding upon the Contract.

On tendering, the tenderer shall be deemed to have examined the documents referred to above and shall be bound by the terms and conditions therein.

2. Every tenderer must submit together all documents listed below and this requirement shall be strictly adhered to prior to any consideration :-

- (a) Valid Tenderer's Registration Certificate from the Ministry Of Development.
- (b) Business Enactment Act Section 16 & 17.
- (c) The Tender Form **MUST be signed by the Owner, or the Director of Shareholder(s) of the Company** stating their post and stamped with the Company's Official seal as detailed in the Business Enactment Act Section 16 & 17 / or the tenderer's Registration Certificate from the Ministry of Development.
- (d) The address indicated must be detailed as in the Business Enactment Act Section 16 & 17 / and/or Tenderer's Registration Certificate from the Ministry Of Development. Any changes to the above must be officially referred to the Registrar of Companies and Business Names and a copy must be submitted to this department.

Tender documents must be duly completed, signed and dated. Any tender which is incomplete or unsigned will render the tender to be rejected.

3.
 - (a) Tenders and documents in connection therewith as specified above , must be delivered to the place at or before the time specified.
 - (b) In the case of the tender not being delivered by hand, the tenderer must arrange for his / her tender and other documents to be posted in time to reach the stipulated place by not later than the time stated.
 - (c) In no case will the Government be responsible for any expense or loss incurred by a tenderer in the preparation of this tender.

Tenders shall remain valid for **9 MONTHS** from the final date for submission of the tenders and no tenderer may withdraw his/her tender within that period. The Government reserves the right to extend this period if deemed necessary provided that such extension of the tender validity period shall have the written consent of the tenderers.

4. The Government does not bind itself to accept the lowest and/or any tender and no reason will be given for rejecting any tender thereof.
5. Every correspondence to be given to a tenderer may be posted to the tenderer's address in the tender and such posting shall be deemed good and legally binding in service of such correspondence.
6. The tender shall be made on the basis of the rates in the tender documents being firm and not subject to any adjustment with variations in quantities.
7. The tender fee shall be **B\$10.00 ***.
8. No unauthorised alteration or use of 'blanco' in the tender documents is allowed, or the tender may be rejected. Any errors are to be struck off and initialled.
9. Non-compliance with the above terms and conditions in any respect may render the tender liable to be rejected.
10. The tender must be done in the official printed tender forms which is available from the **FINANCE SECTION, UNIVERSITI TEKNOLOGI BRUNEI, NBD.**

The completed tender documents are to be lodged on or before 2.00 PM on 03/10/2023 in a sealed enveloped addressed to :-

QUOTATION (QTN BOX)

**FINANCE SECTION,
UNIVERSITI TEKNOLOGI BRUNEI,
NEGARA BRUNEI DARUSSALAM.**

The top part of the sealed envelope must be written stating the following :-

Quotation No. : UTB/QTN/2023-2024/EST/19 Quotation Closing Date : 03 OCTOBER 2023
Title : TERM CONTRACT FOR GRASS CUTTING AND GROUND MAINTENANCE IN UNIVERSITI TEKNOLOGI
BRUNEI FOR A PERIOD OF TWELVE (12) MONTHS.

* Delete As Necessary



UNIVERSITI TEKNOLOGI BRUNEI
ESTATE MANAGEMENT UNIT
NEGARA BRUNEI DARUSSALAM



1. _____
2. _____
3. _____

FOR OFFICIAL USE ONLY.

Quotation For : TERM CONTRACT FOR GRASS CUTTING AND GROUND MAINTENANCE IN UNIVERSITI TEKNOLOGI
BRUNEI FOR A PERIOD OF TWELVE (12) MONTHS.

Quotation No : UTB/QTN/2023-2024/EST/19 Closed On : 03/10//2023 Receipt No. : _____

PART A - AGREEMENT

- 1.0 On behalf of _____
I, the undersigned, agree to carry out the above Works/Service/Supply* for a sum of B\$ _____
(Brunei Dollars _____)
within a period of _____ Days / Weeks / Months* in accordance with the terms and conditions below.
- 2.0 Name & Signature : _____
As Owner /Director* (_____)
- 2.1 IC No. : _____
- 2.2 Name & Signature : _____
of Witness (_____)
- 2.3 IC No. : _____
- 2.4 Address : _____
- 2.5 Telephone No. : _____ Fax No. : _____ E-mail : _____
- 2.6 Date : _____

Company Stamp

FOR OFFICIAL USE ONLY.

- 3.0 On behalf of the Brunei Government, I accept your offer to carry out all/ items* _____
of the above for a sum of B\$ _____ (Brunei Dollars _____)
within a period of _____ Days / Weeks / Months* in accordance with the terms and conditions below.
- 4.0 _____
(_____)
- 4.1 _____
For Director General of Public Works
- 4.2 Name & Signature : _____
of Witness (_____)
- 4.3 Address : _____
- 4.4 Telephone No. : _____ Fax No. : _____ E-mail : _____
- 4.5 Date of Contract : _____
- 5.0 The Contract Administrator is : _____
- 6.0 The Starting Date is on : _____

Department Stamp

* Delete as necessary



PART B - TERMS OF QUOTATION

1.0 BASIS OF QUOTATION, OVERALL OBLIGATIONS AND ADMINISTRATION

1.1 Overall Obligations of the Government:

- 1.1.1 To provide access at proper times for the Contractor to do his work.
- 1.1.2 To provide all information and facilities stated in this contract to enable the Contractor to do his work.
- 1.1.3 To pay the Contractor as provided in this Contract.
- 1.1.4 To assign a Contract Administrator to administer this Contract.
- 1.1.5 May take out or renew insurances referred to in Clause 1.2.4 below if the Contractor fails to do so.

1.2 Overall Obligations of the Contractor:

- 1.2.1 To finish the Works to the quality standards provided in this Contract within the timeframes and completion period provided in this Contract.
- 1.2.2 To cooperate with all other Contractors working on the project and not to disrupt them or cause damage to them.
- 1.2.3 To provide a collateral warranty containing a similar obligation as under this Contract directly to a third party if requested by the Contract Administrator.
- 1.2.4 To provide and maintain valid Contractor's all risks insurance policy at all times.

1.3 Instructions & Certifications

- 1.3.1 The Contract Administrator can issue instructions and certifications including job orders to the Contractor on anything relating to the Works.
- 1.3.2 All instructions, certifications and job orders must be in writing, dated and clearly identified as Contract Administrator's instructions, certifications or job orders.
- 1.3.3 The Contractor must comply with all instructions, certifications and job orders issued by the Contract Administrator.
- 1.3.4 The Contract Administrator may arrange others to complete the Works if the Contractor fails to comply with Clause 1.3.3, and the Contractor shall pay for all extra costs incurred.

2.0 QUALITY, HEALTH AND SAFETY

2.1 Quality

- 2.1.1 The Contractor must do his work based on the documents referred to in this Contract and other instructions and information given to him by the Contract Administrator.
- 2.1.2 If any of the Works is not done according to this Contract or if there is any other breach of this Contract by the Contractor, the Contract Administrator must inform the Contractor of the shortfall(s). The Contractor must rectify the shortfall(s).
- 2.1.3 If the Contractor does not rectify the shortfall(s), The Contract Administrator may arrange others to rectify the shortfall(s). The Contract Administrator can also certify either:
 - (a) The cost of rectifying such shortfall(s); or
 - (b) The reduced value of the completed Works due to such shortfall(s)as provided in the payment certification clause.
- 2.1.4 The Contract Administrator can continue to do this throughout the project and during the Defects Liability Period (as stated in the Appendix) after the Contract Administrator confirms the Works is complete as provided in the completion clause.

2.2 Variations To Work

- 2.2.1 The Contract Administrator can issue instructions to vary the Works to be done.
- 2.2.2 If the Contract Administrator instructs the Contractor to vary any of the Works and there is a financial impact, the Contract Administrator must certify the value of the variation work as provided in the payment certificate clause.
- 2.2.3 The Contract Administrator must value the variation work using the Summary of Works rates. If there are no Summary of Works rates then using schedule of rates or if neither are available using fair market rates.
- 2.2.4 This shall be done in a written certificate clearly identified as Variation Order Certificate.

2.3 Health and Safety

- 2.3.1 The Contractor must keep the site clean and safe at all times.
- 2.3.2 The Contractor must comply with all laws and regulations relating to Health and Safety Act, if any.



3.0 TIME OBLIGATIONS

3.1 Starting, Progress and Finishing

- 3.1.1 If not stated in this Contract, the Contract Administrator will inform the Contractor when to start work in writing.
- 3.1.2 The Contractor must progress with the Works in a regular and diligent manner.
- 3.1.3 The Contract Administrator can instruct the Contractor to stop and restart at any time.
- 3.1.4 The Contractor must finish all the Works within the deadlines stated in this Contract or as instructed by the Contract Administrator.

3.2 Adjusting Time for Completion

- 3.2.1 If the Government or Contract Administrator or anyone within either of their responsibility or control (which includes other contractors on site), or anything beyond the Contractor's control, disrupts the Contractor from finishing within the completion period, the Contract Administrator must assess the impact of this disruption on the Contractor's work to be done.
- 3.2.2 If any Completion Date is affected the Contract Administrator must adjust the Completion Date.
- 3.2.3 This must be done in a written certificate clearly identified as Extension of Time Certificate.

3.3 Completion

- 3.3.1 When the Contractor practically completes all the Works, he may inform the Contract Administrator stating he has completed.
- 3.3.2 The Contract Administrator must decide when the Works was actually practically completed by the Contractor.
- 3.3.3 This decision must be in a written certificate clearly identified as Certificate of Practical Completion.
- 3.3.4 The Contract Administrator must decide when all obligations of the Contractor are fully discharged.
- 3.3.5 This decision must be in a written certificate clearly identified as a final completion certificate.
- 3.3.6 This must be done after the end of Defects Liability Period (as stated in the Appendix) or when the Contractor has rectified all the shortfall(s) including Works that is not according to this Contract and any other breach of Contract by the Contractor identified by the Contract Administrator, whichever is later.

3.4 Delayed Completion

- 3.4.1 If the Contractor does not finish within any deadline he shall pay Liquidated and Ascertained Damages due to the delay to the Government as provided in the payment certification clause.
- 3.4.2 Liquidated and Ascertained Damages is calculated for delay between when the Contractor should have completed the Works and when he actually completes the Works.

4.0 PAYMENT CERTIFICATION

4.1 Claims and Payment Certificate

- 4.1.1 The Contractor must submit a claim for the Works done before payment certificate can be issued.

4.2 Contents of Payment Certificate:

- 4.2.1 The payment certificate must include the following:
- 4.2.2 Add the following:
 - (a) Cumulative value of the Works done. This is valued based on Summary of Works rates or schedule of rates, if any. If none, then valued based on fair market rates.
 - (b) Value of variation work properly instructed by the Contract Administrator and properly done by the Contractor.
- 4.2.3 Deduct the following:
 - (a) Liquidated and Ascertained Damages for delayed completion. Liquidated and Ascertained Damages is calculated for delay between when the Contractor should have completed the Works and when he actually practically completes the Works.
 - (b) The value of any shortfall(s) due to work done according to this Contract or due to any other breach of this Contract by the Contractor which the Contract Administrator has informed the Contractor. If the Contractor does not rectify the shortfall(s) the Contract Administrator can certify either:
 - (i) The cost of rectifying such shortfall(s) by others; or
 - (ii) The reduced value of the completed Works due to such shortfall(s) as stated in the Appendix.
 - (c) A percentage of the sum of total additions above will be retained (as the Retention Sum) and released after the end of Defects Liability Period or when the Contractor rectified all the shortfall(s) including work that is not done according to this contract and any other breach of contract by the Contractor identified by the Contract Administrator.



4.2.4 The Net Amount Payable is the amount the Government must pay to the Contractor. This is calculated by:

- (i) Adding the total under additions above;
- (ii) Deducting the total of all deductions above; and
- (iii) Deducting the cumulative amount certified previously.

4.2.5 The Contract Administrator may deduct any monies owed by the Contractor to the Government under this or any contract from the Contractor's payments.

5.0 TERMINATION OF CONTRACT

5.1 If the Contractor:

- (a) Suspends the Works before completion without any reasonable cause;
- (b) Fails to proceed with the Works within the time stated in the Contract Administrator's instructions;
- (c) Fails to comply with the Contract Administrator's instructions;

for fourteen (14) days after a notice sent to the Contractor, the Contract Administrator can determine this contract by a written notice.

5.2 If the Contractor:

- (a) Becomes bankrupt; or
- (b) Goes into liquidation; or
- (c) Is guilty of any offence under the Prevention of Corruption Act (Chapter 131) or an offence under sections 161 to 165 or 213 to 215 of the penal code (Chapter 22).

this Contract is terminated by a written notice.

5.3 In either (5.1) or (5.2) above, the Contract Administrator may complete the Works by other ways and the Contractor shall pay for all extra costs incurred.

PART C - APPENDIX

1.0	Completion Date: (If not stated, to be instructed by the Contract Administrator. If more than one completion period, identify the scope of Works for each completion period)	<u>6</u> Months
2.0	Liquidated and Ascertained Damages (LAD): (If none stated, then the Contract Administrator may certify a reasonable sum as compensation for delay)	B\$ <u>N/A</u> Per Day
3.0	Shortfalls / Defects Liability Period: (If none stated, SIX (6) MONTHS from the date of completion)	<u>06</u> Months
4.0	Retention Sum	<u>05</u> % of the Contract Sum

